





# DRAWINGS #2

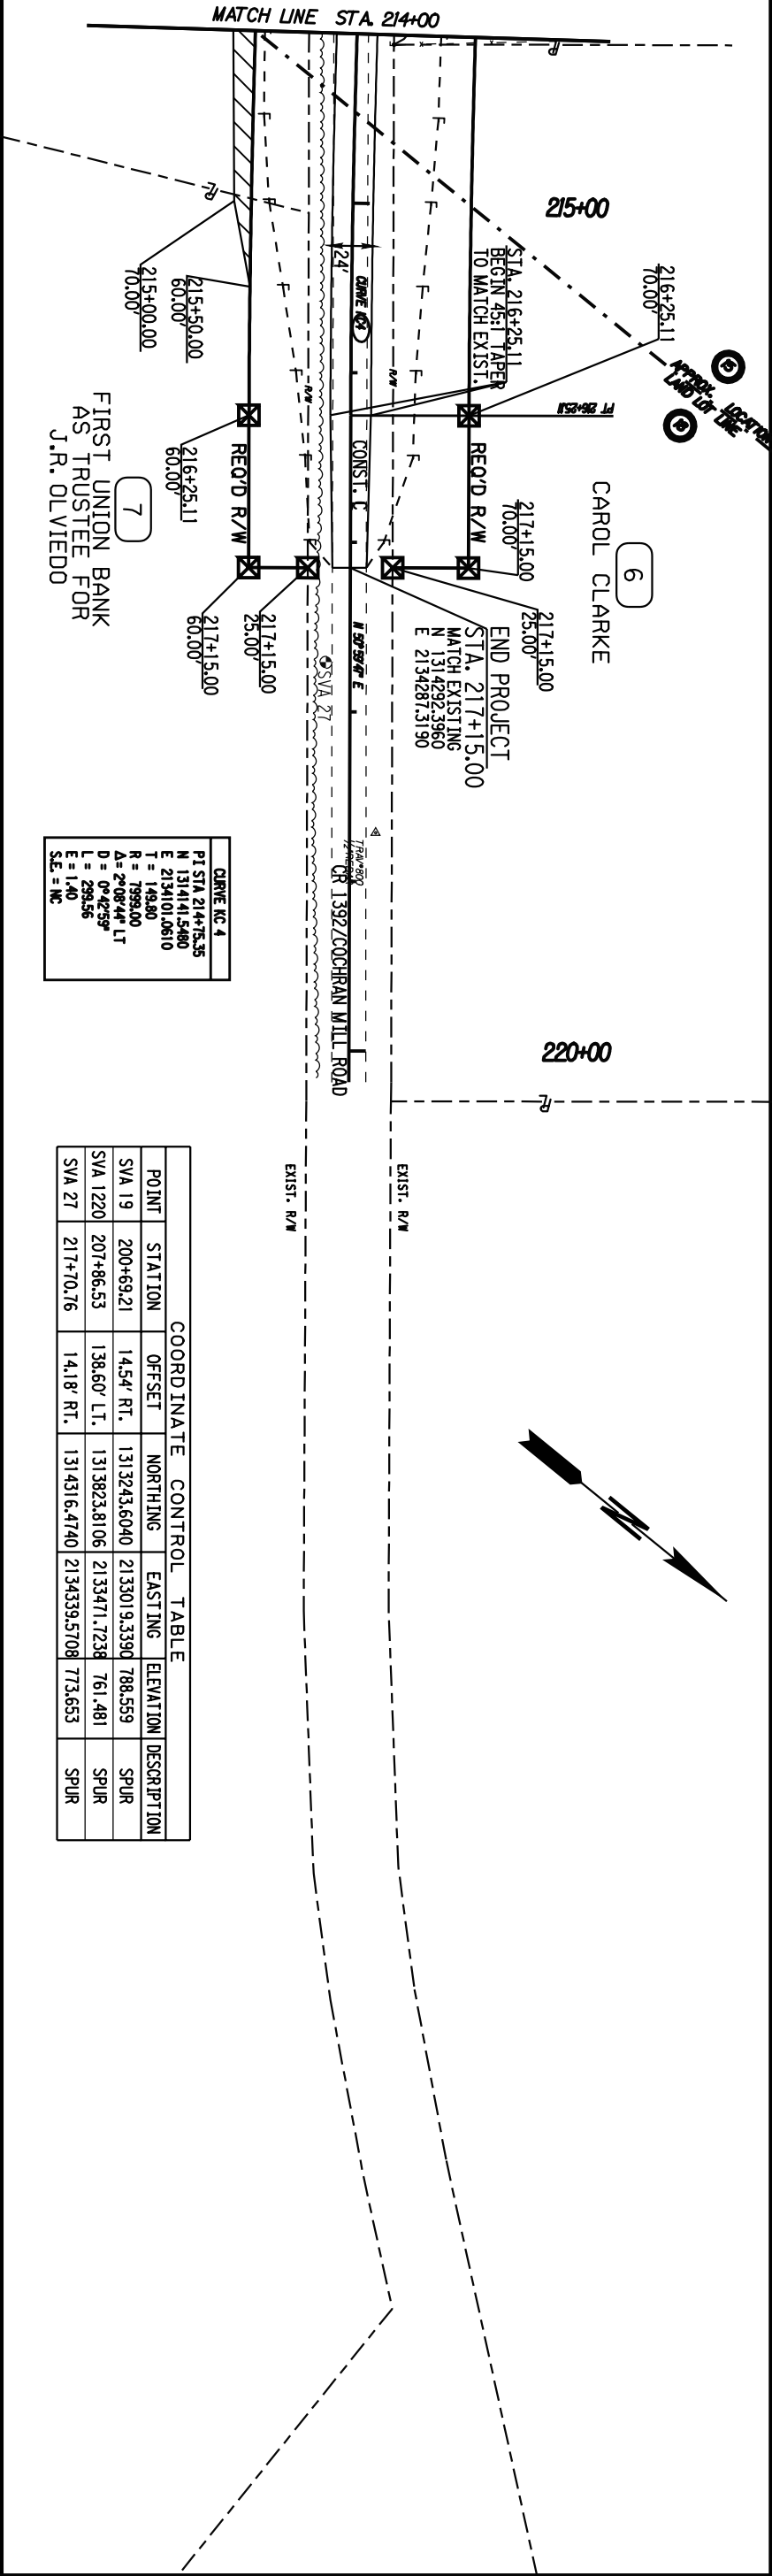

CURVE KC 4	
PT STA 214+75.35	N 131°41'54.580
E 2134101.0610	
T = 149.80	
R = 7999.00	
Δ = 208°44' LT	
D = 0°42'59"	
L = 239.56	
SE = NC	

COORDINATE CONTROL TABLE				
POINT	STATION	OFFSET	NORTHING	EASTING
SVL 19	200+69.21	14.54' RT.	1313243.6040	2133019.3390
SVL 1220	207+86.53	138.60' LT.	1313823.8106	2133471.7238
SVL 27	217+70.76	14.18' RT.	1314316.4740	2134339.5708

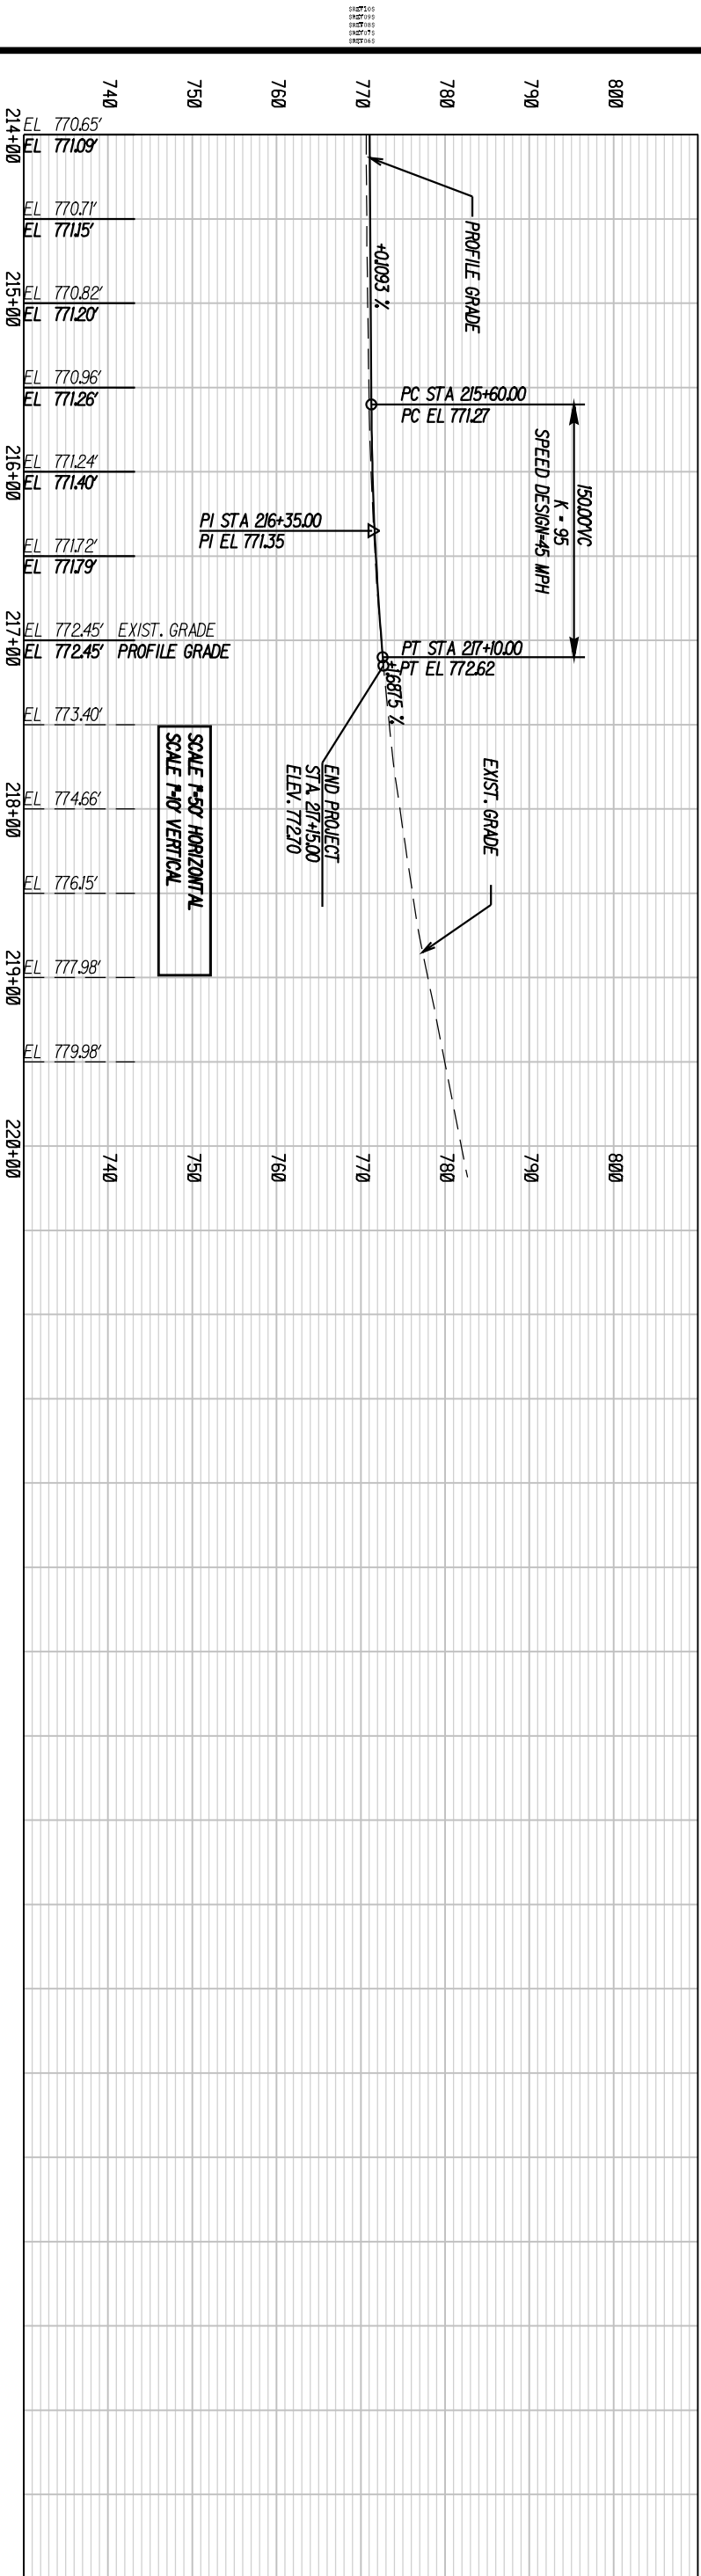

SCALE 1"=50' HORIZONTAL  
SCALE 1"=40' VERTICAL

PROPERTY AND EXISTING R/W LINE  
REQUIRED R/W LINE  
CONSTRUCTION LIMITS  
EASEMENT FOR CONSTR  
& MAINTENANCE OF SLOPES  
EASEMENT FOR CONSTR OF DRAVES

BEGIN LIMIT OF ACCESS  
END LIMIT OF ACCESS  
LIMIT OF ACCESS  
R/W AND LIMIT OF ACCESS



REVISION DATES				STATE OF GEORGIA DEPARTMENT OF TRANSPORTATION	
				OFFICE: DISTRICT 7	
				NAMELINE PLAN & PROFILE	
				COCHRAN MILL RD @ PEA CREEK	
				BRIDGE REPLACEMENT	

DRAWING NO.  
13-02

# DRAWING # 3

